



No.	Description	Date

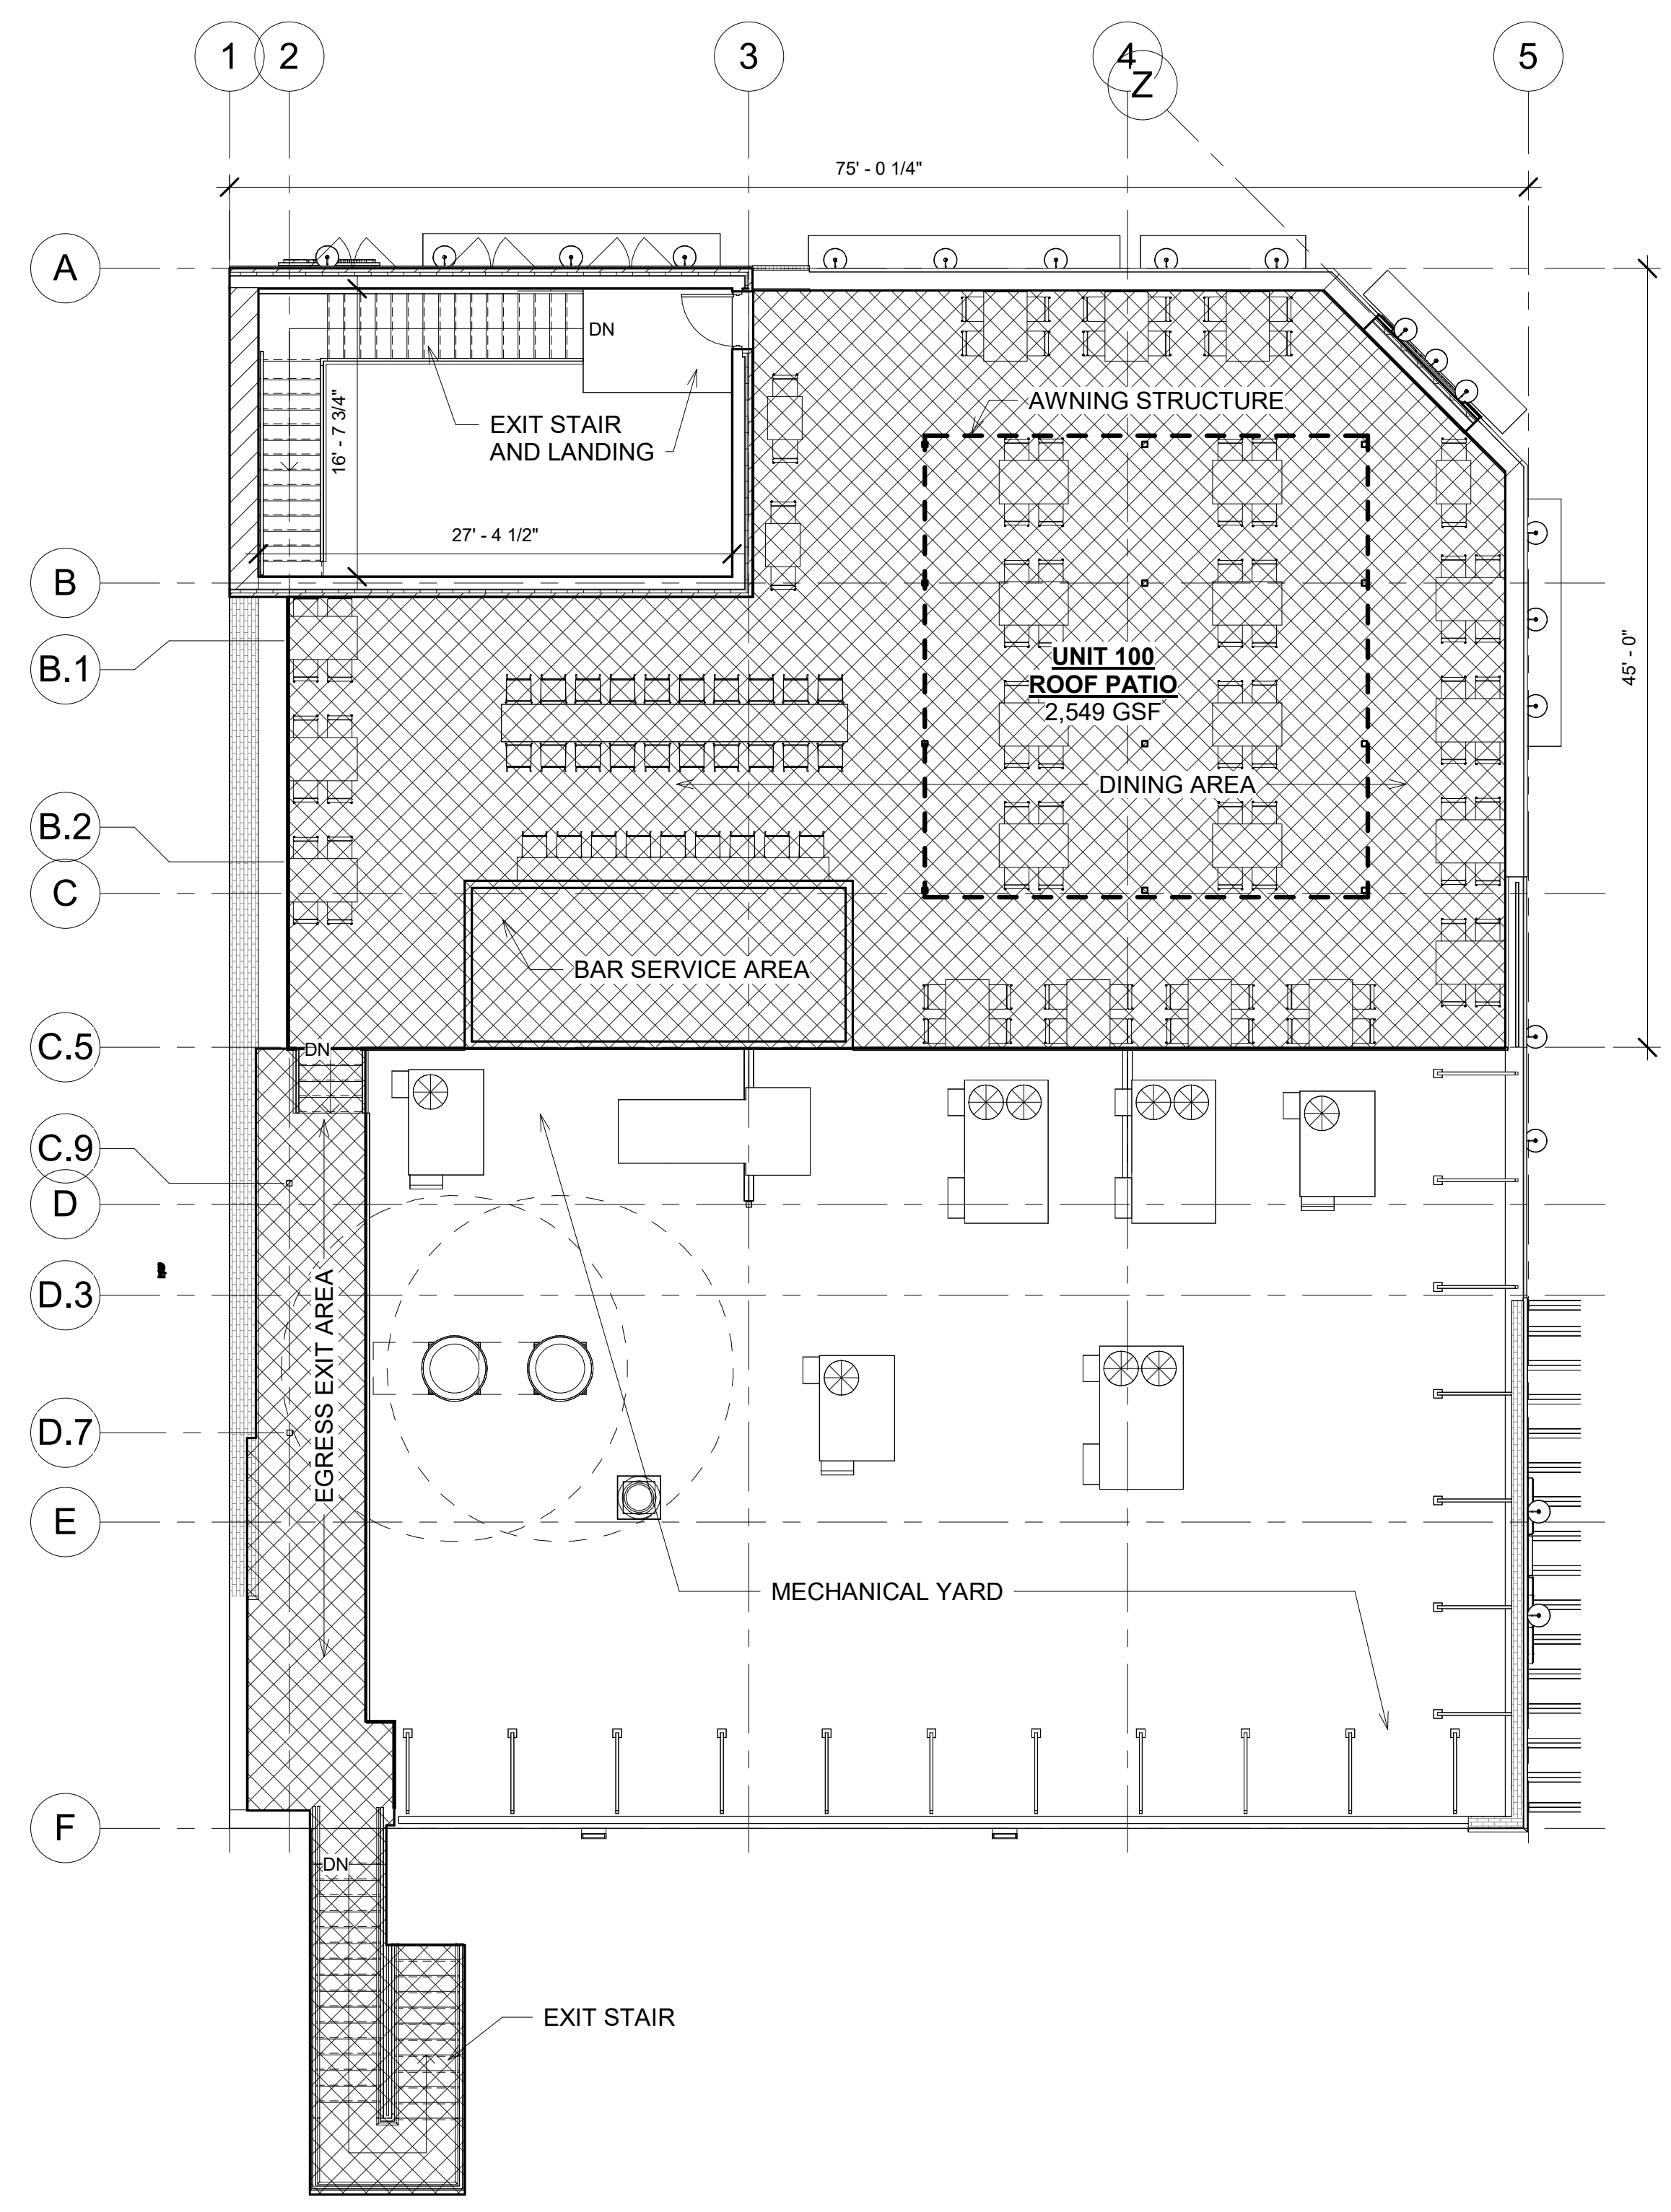


2 ROOF LEVEL LUR PLAN
1/8" = 1'-0"

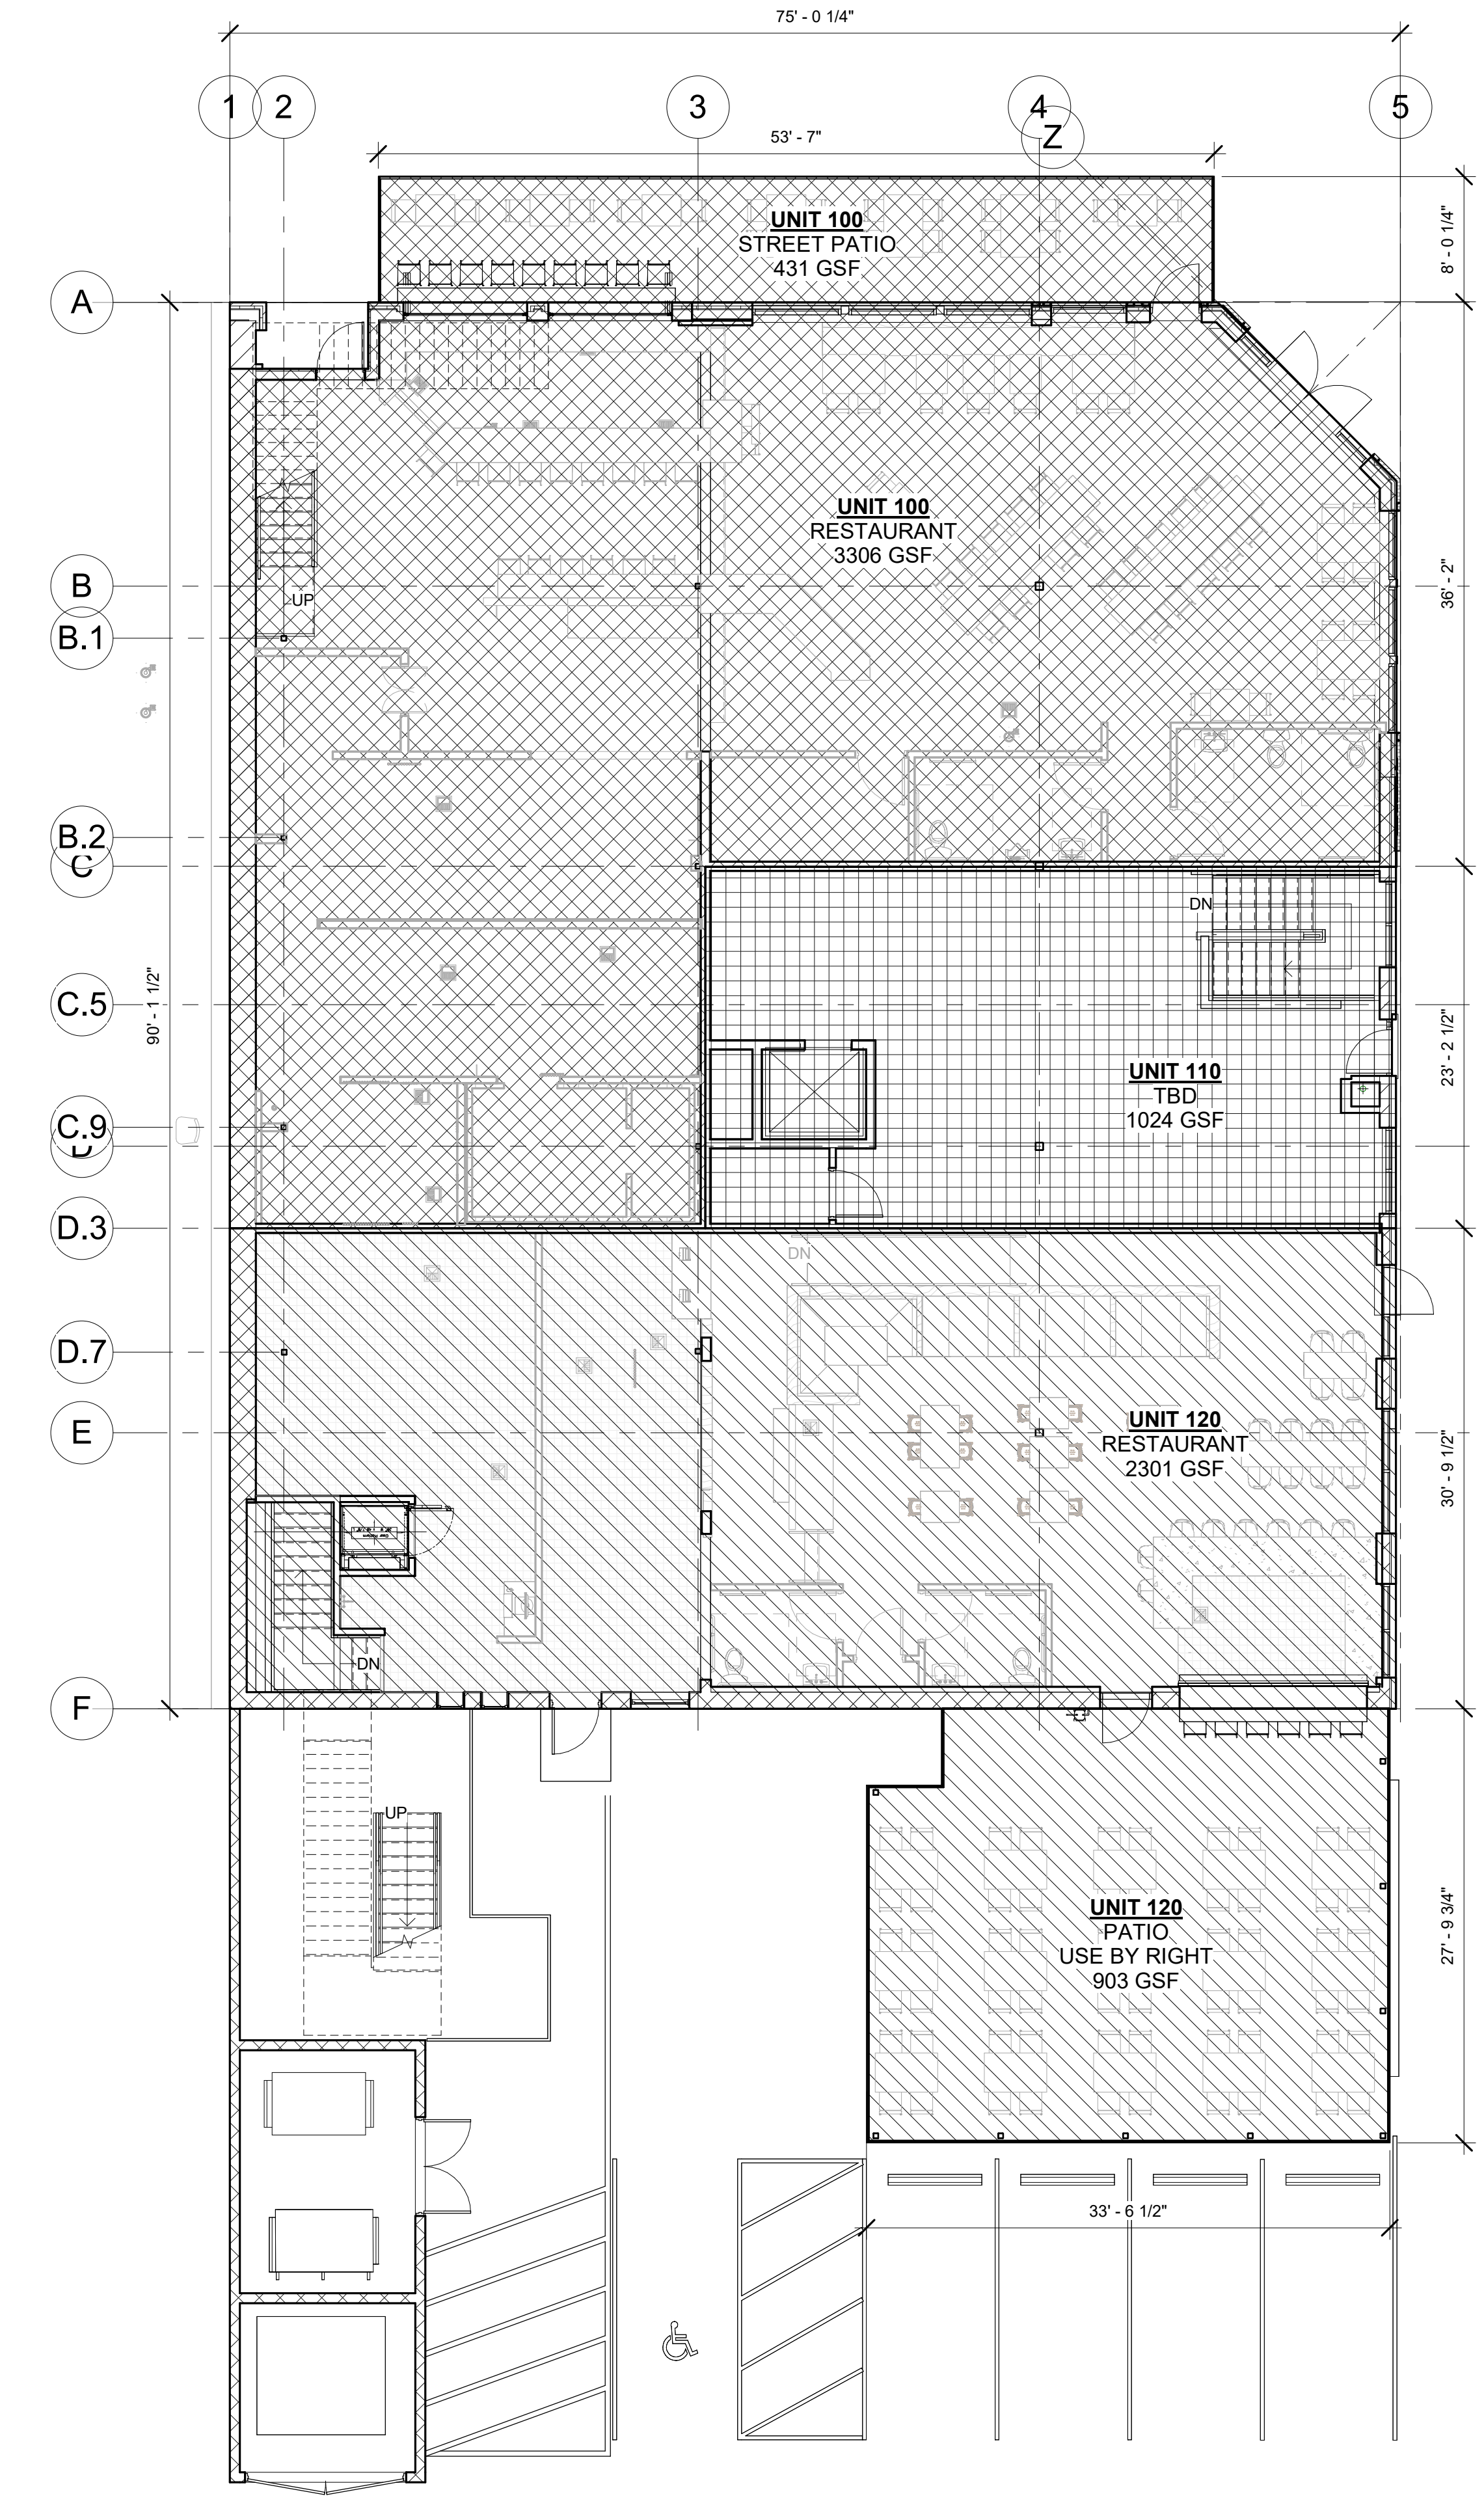


1 LEVEL 1 LUR PLAN
1/8" = 1'-0"

No.	Description	Date

- ELEVATION NOTES
- AL.1** BLACK ANODIZED ALUMINUM AT STOREFRONT AND SILL
 - AWN.1** CANVAS AWNING WITH STEEL SUPPORTS; COLOR WHEAT
 - B.1:** DIMENSIONAL WHITE BRICK WITH WHITE MORTAR
 - B.EX:** EXT BRICK CORNICE, SOLDIER COURSE AND BELLY BAND
 - B.P.3:** EXT BRICK PAINTED P3 (MED GRAY)
 - B.P.4:** EXT BRICK PAINTED P4 (BROWN)
 - GL.1** CLEAR INSULATED GLAZING WITH LOW E COATING
 - MP.P5:** METAL PANEL PAINTED P5 (CHARCOAL)
 - S.P.1:** EXISTING OR PATCHED STUCCO PAINTED P1 (GREY)
 - S.P.1:** EXISTING OR PATCHED STUCCO PAINTED P1 (GREY)
 - S.P.3:** STUCCO INSET SIGN BAND PAINTED P3 (MEDIUM GREY)
 - S.P.5:** EXISTING STUCCO PAINTED P5 (DARK GREY)

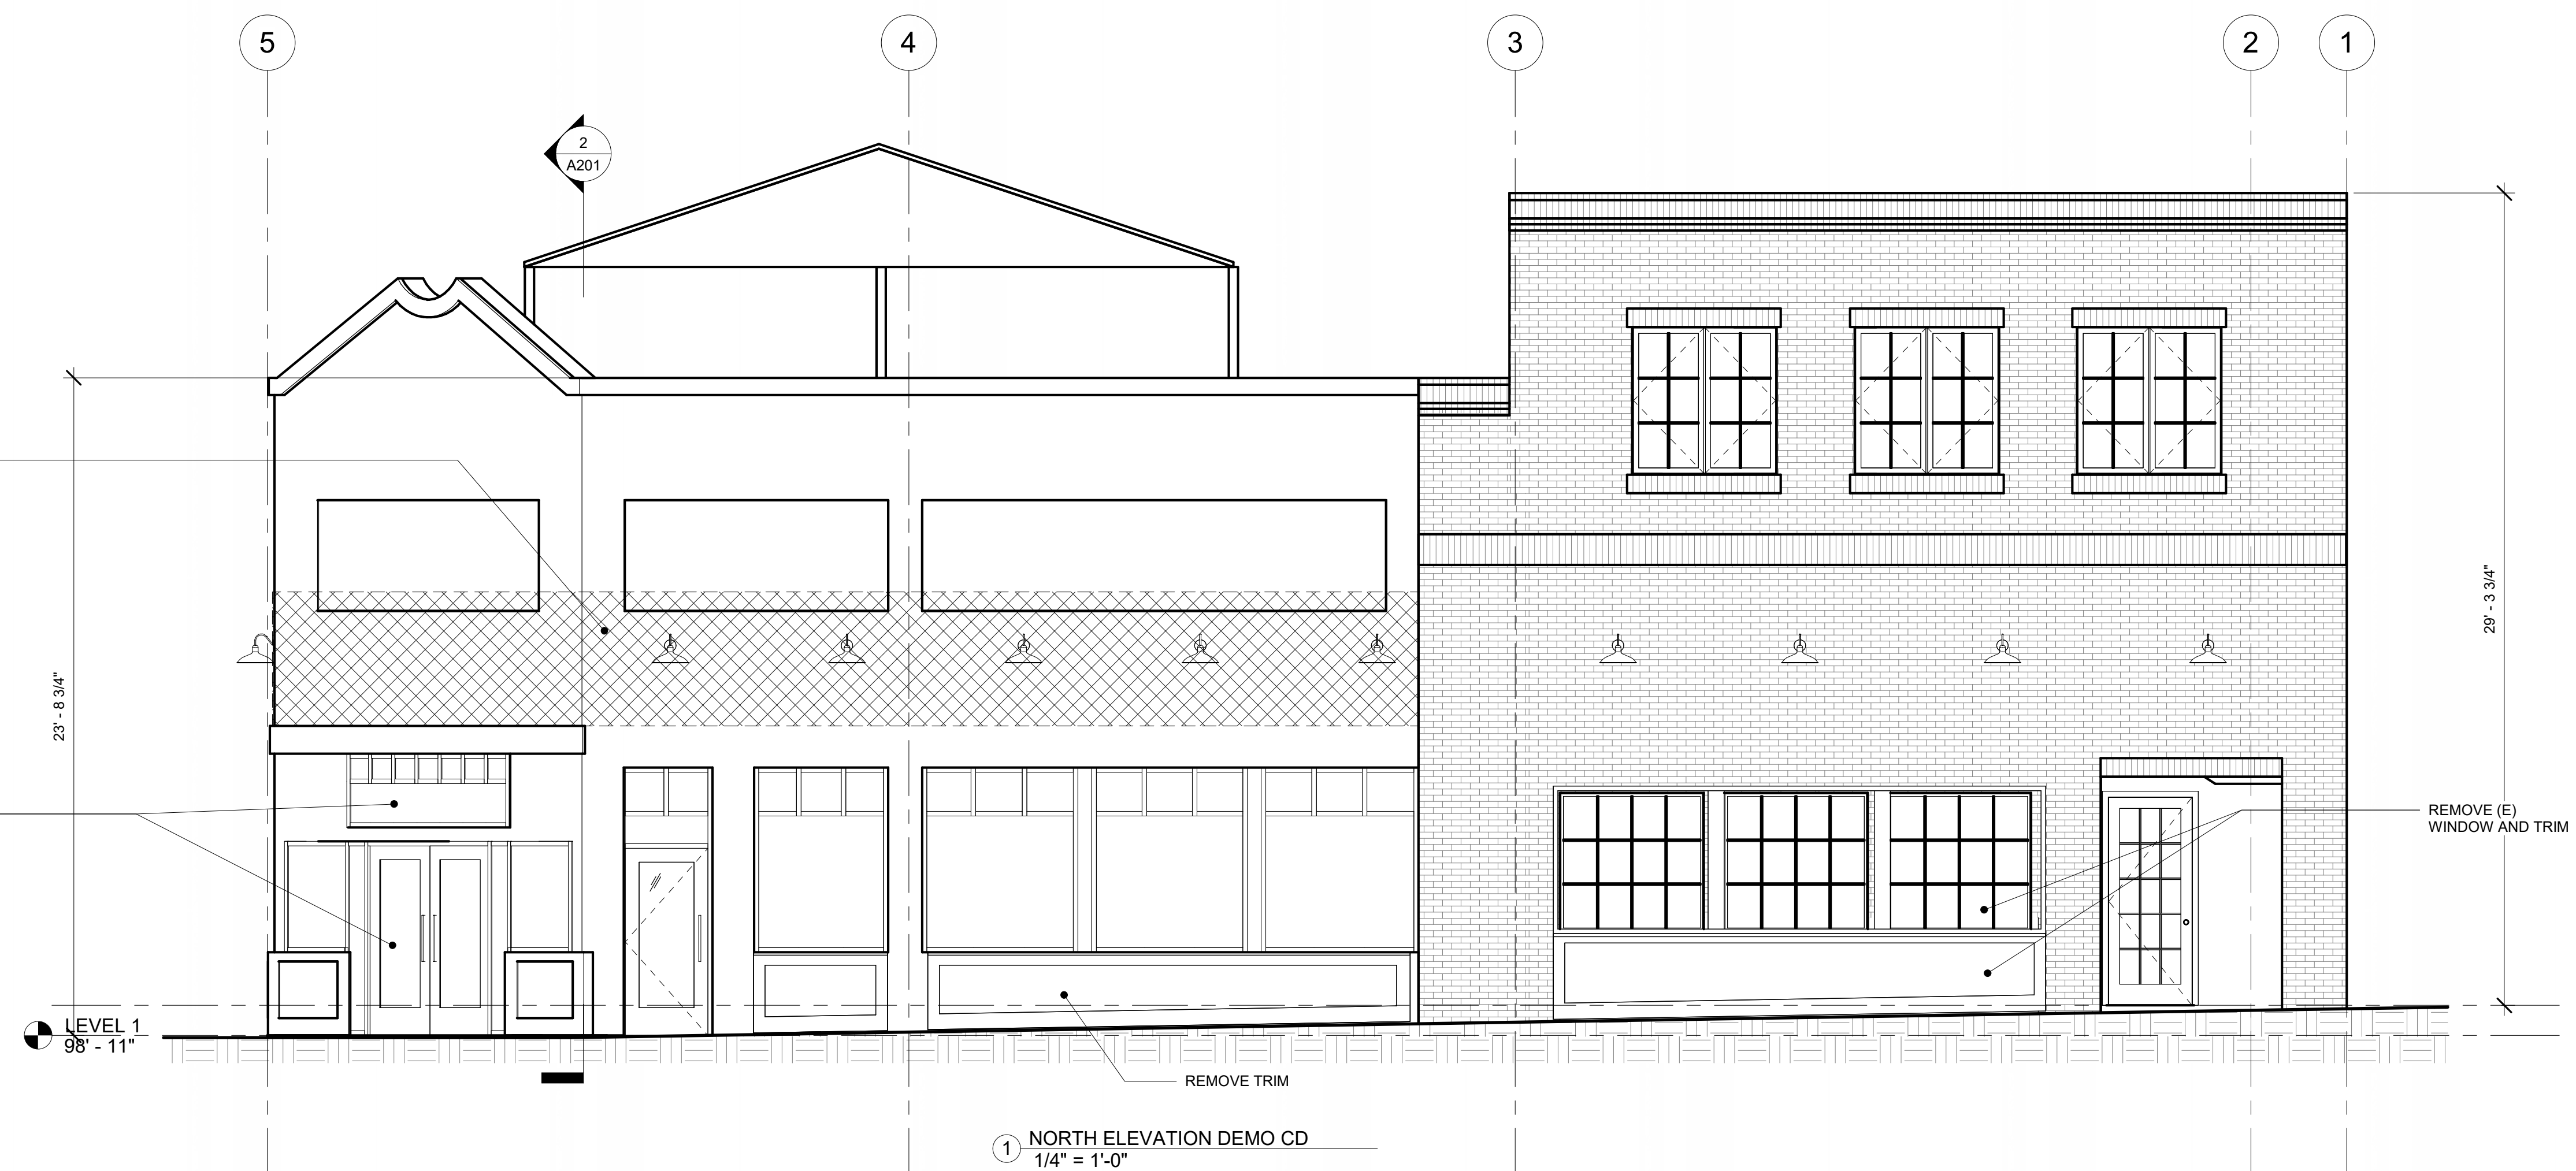

1 NORTH ELEVATION DEMO CD
1/4" = 1'-0"

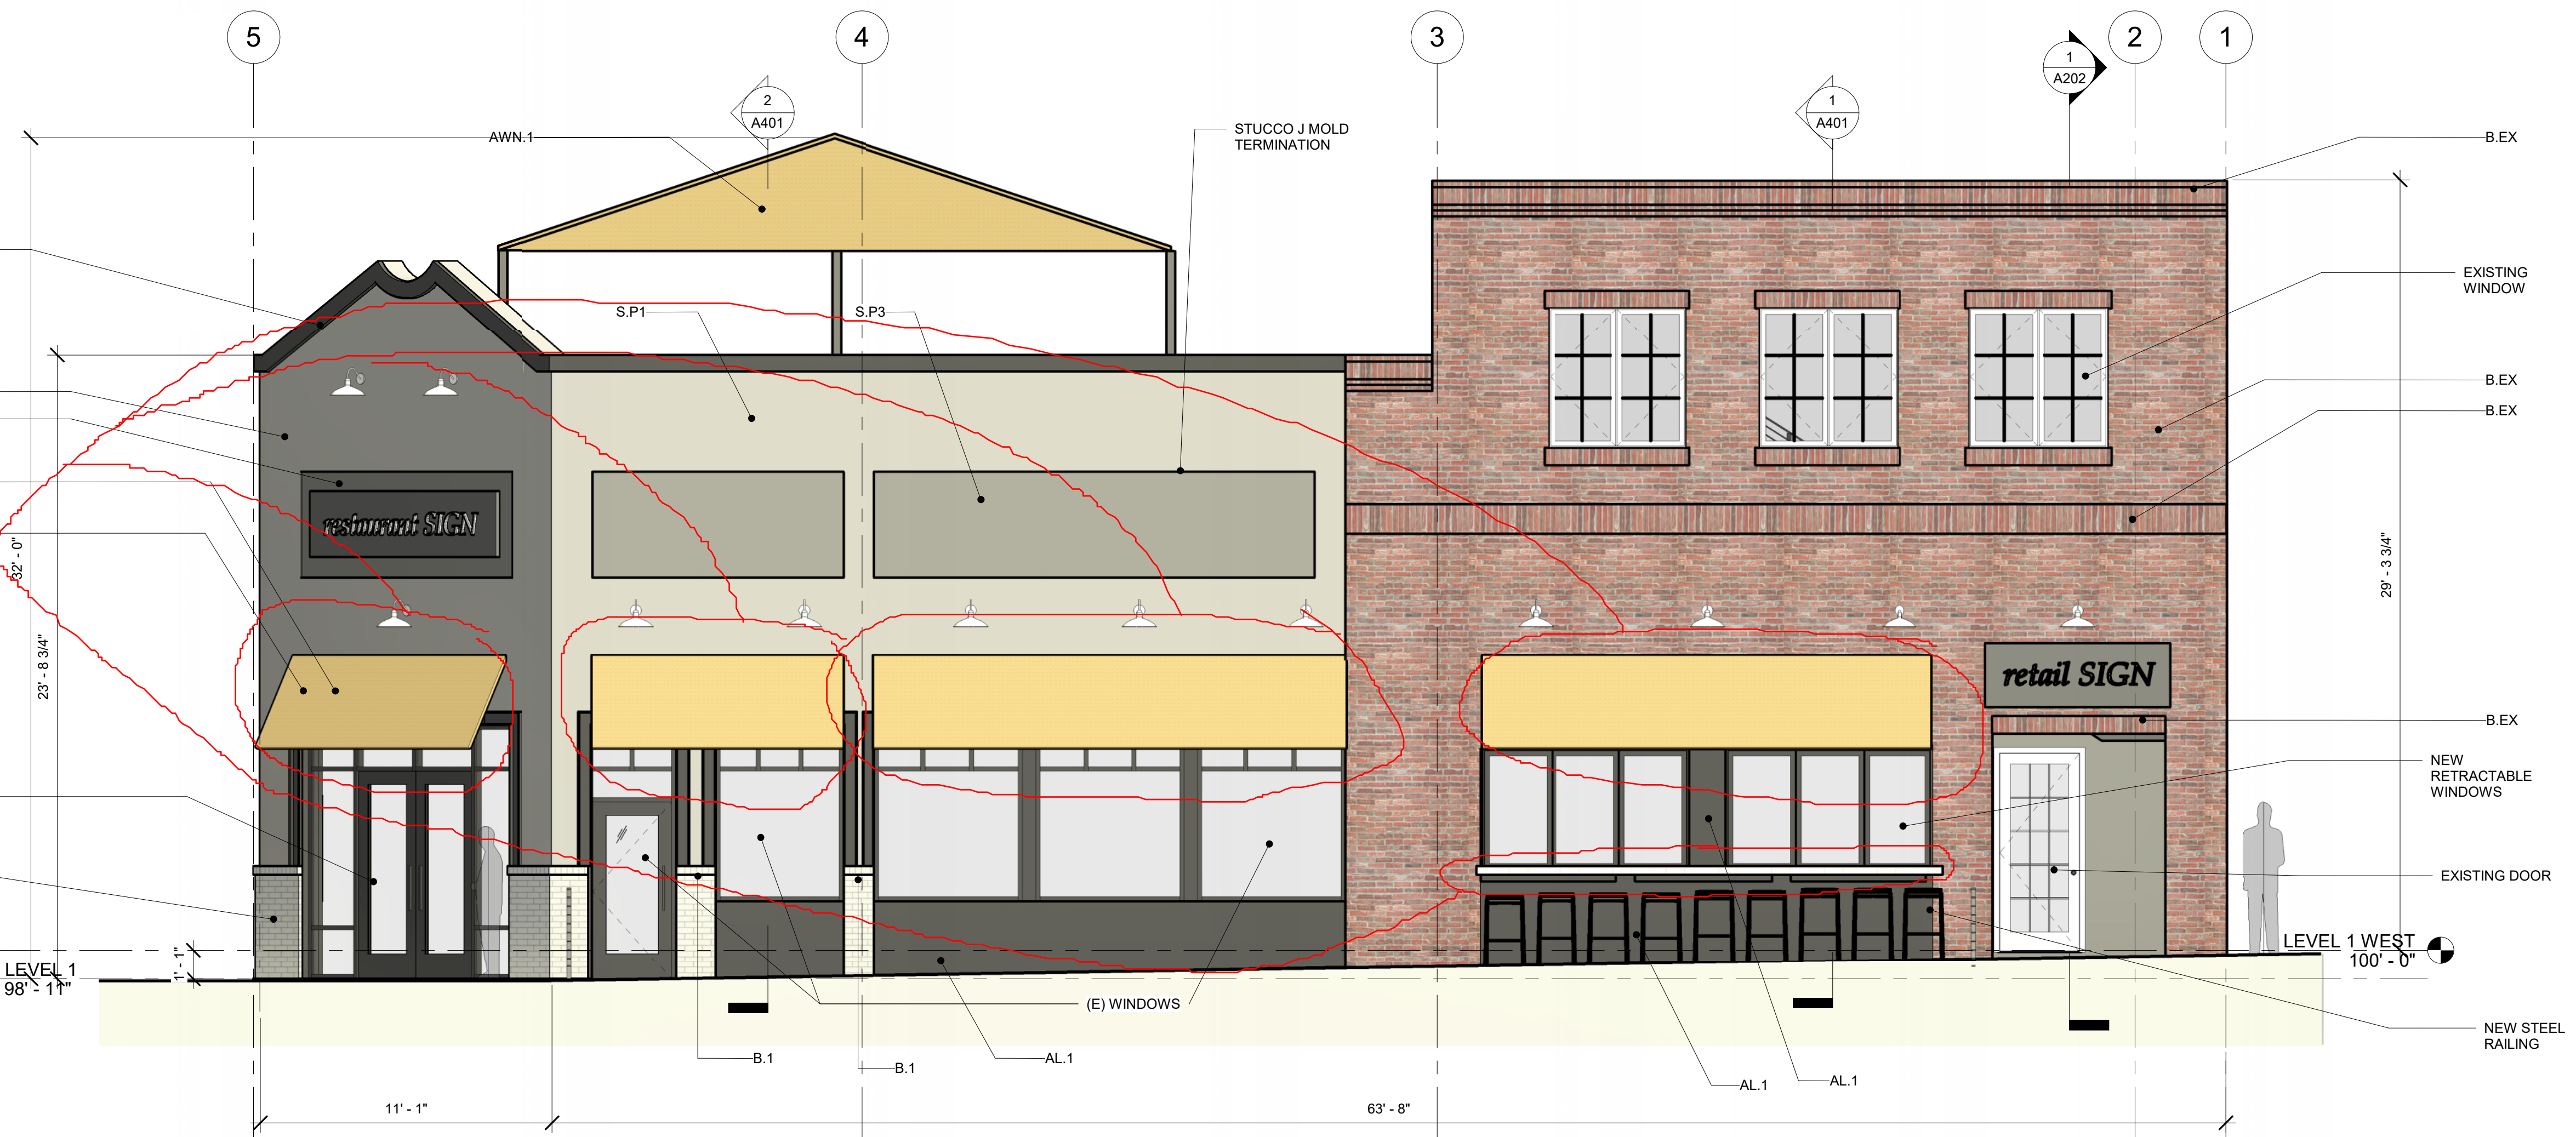


2 NORTH ELEVATION CD
1/4" = 1'-0"


Encroachments; requires Revocable

ELEVATION NOTES

- AL.1** BLACK ANODIZED ALUMINUM AT STOREFRONT AND SILL
- AWN.1** CANVAS AWNING WITH STEEL SUPPORTS: COLOR WHEAT
- B.1** DIMENSIONAL WHITE BRICK WITH WHITE MORTAR
- B.EX.** EXT BRICK CORNICE, SOLDIER COURSE AND BELLY BAND
- B.P.3:** EXT BRICK PAINTED P3 (MED GRAY)
- B.P.4:** EXT BRICK PAINTED P4 (BROWN)
- GL.1** CLEAR INSULATED GLAZING WITH LOW E COATING
- MP.P5:** METAL PANEL PAINTED P5 (CHARCOAL)
- S.P.1:** EXISTING OR PATCHED STUCCO PAINTED P1 (GREY)
- S.P.1:** EXISTING OR PATCHED STUCCO PAINTED P1 (GREY)
- S.P.3:** STUCCO INSET SIGN BAND PAINTED P3 (MEDIUM GREY)
- S.P.5** EXISTING STUCCO PAINTED P5 (DARK GREY)

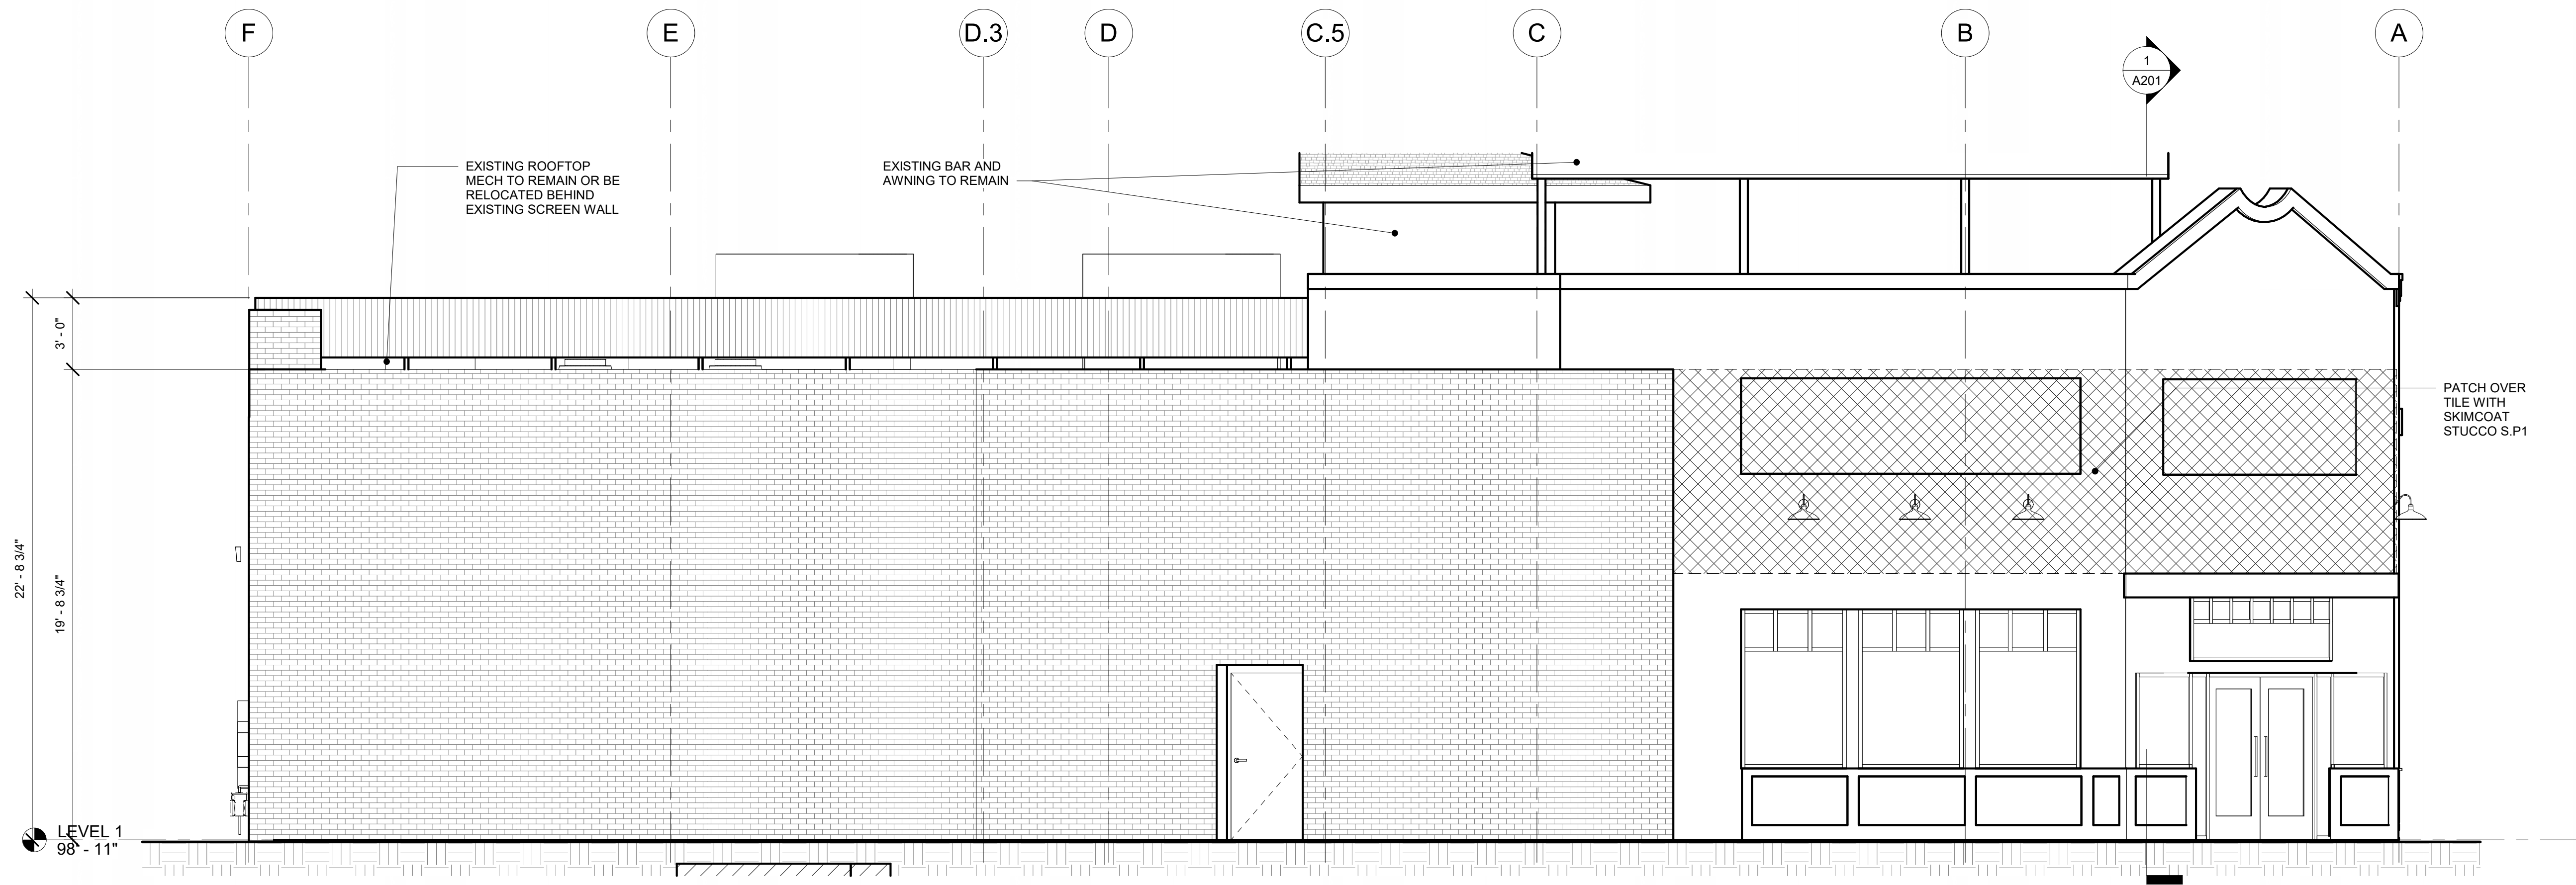


1 EAST ELEVATION DEMO CD
1/4" = 1'-0"

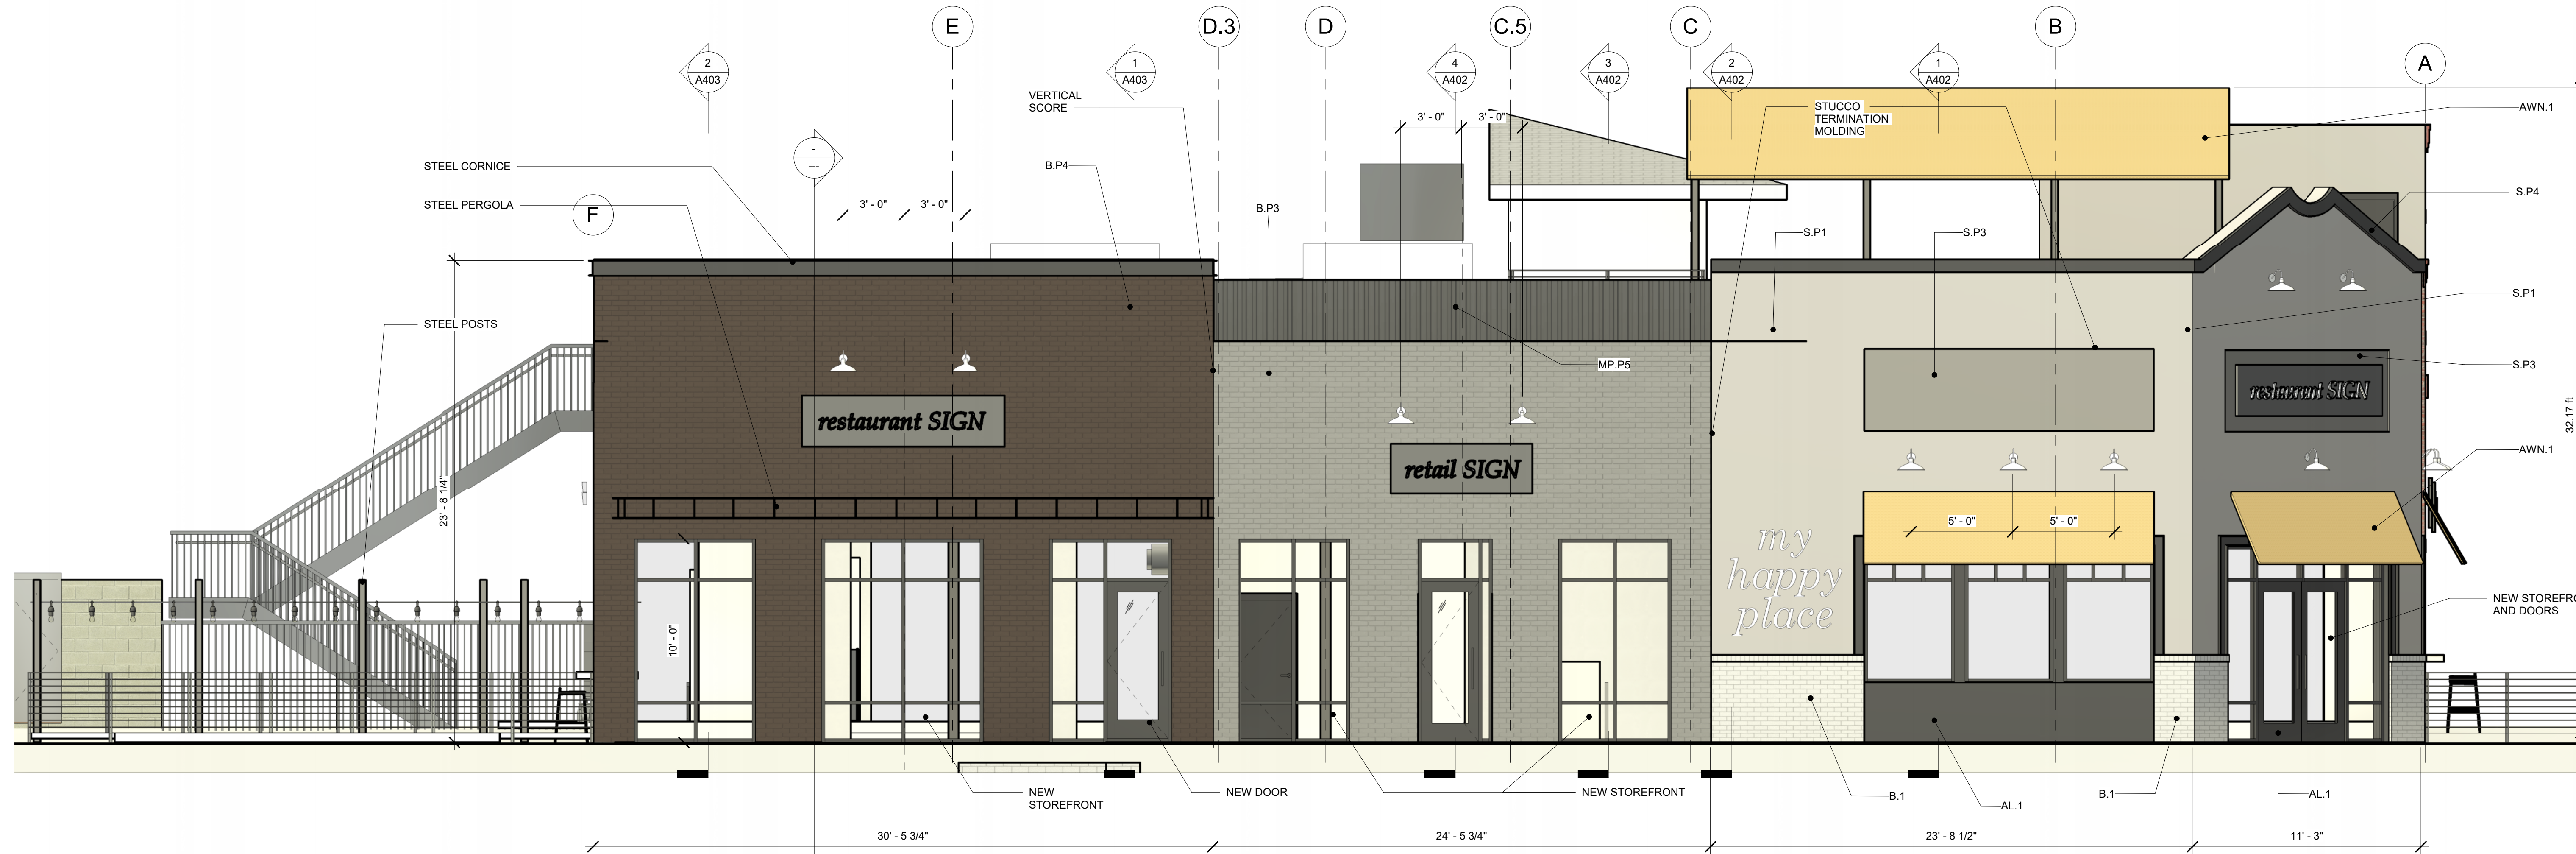


2 EAST ELEVATION CD
1/4" = 1'-0"

No.	Description	Date

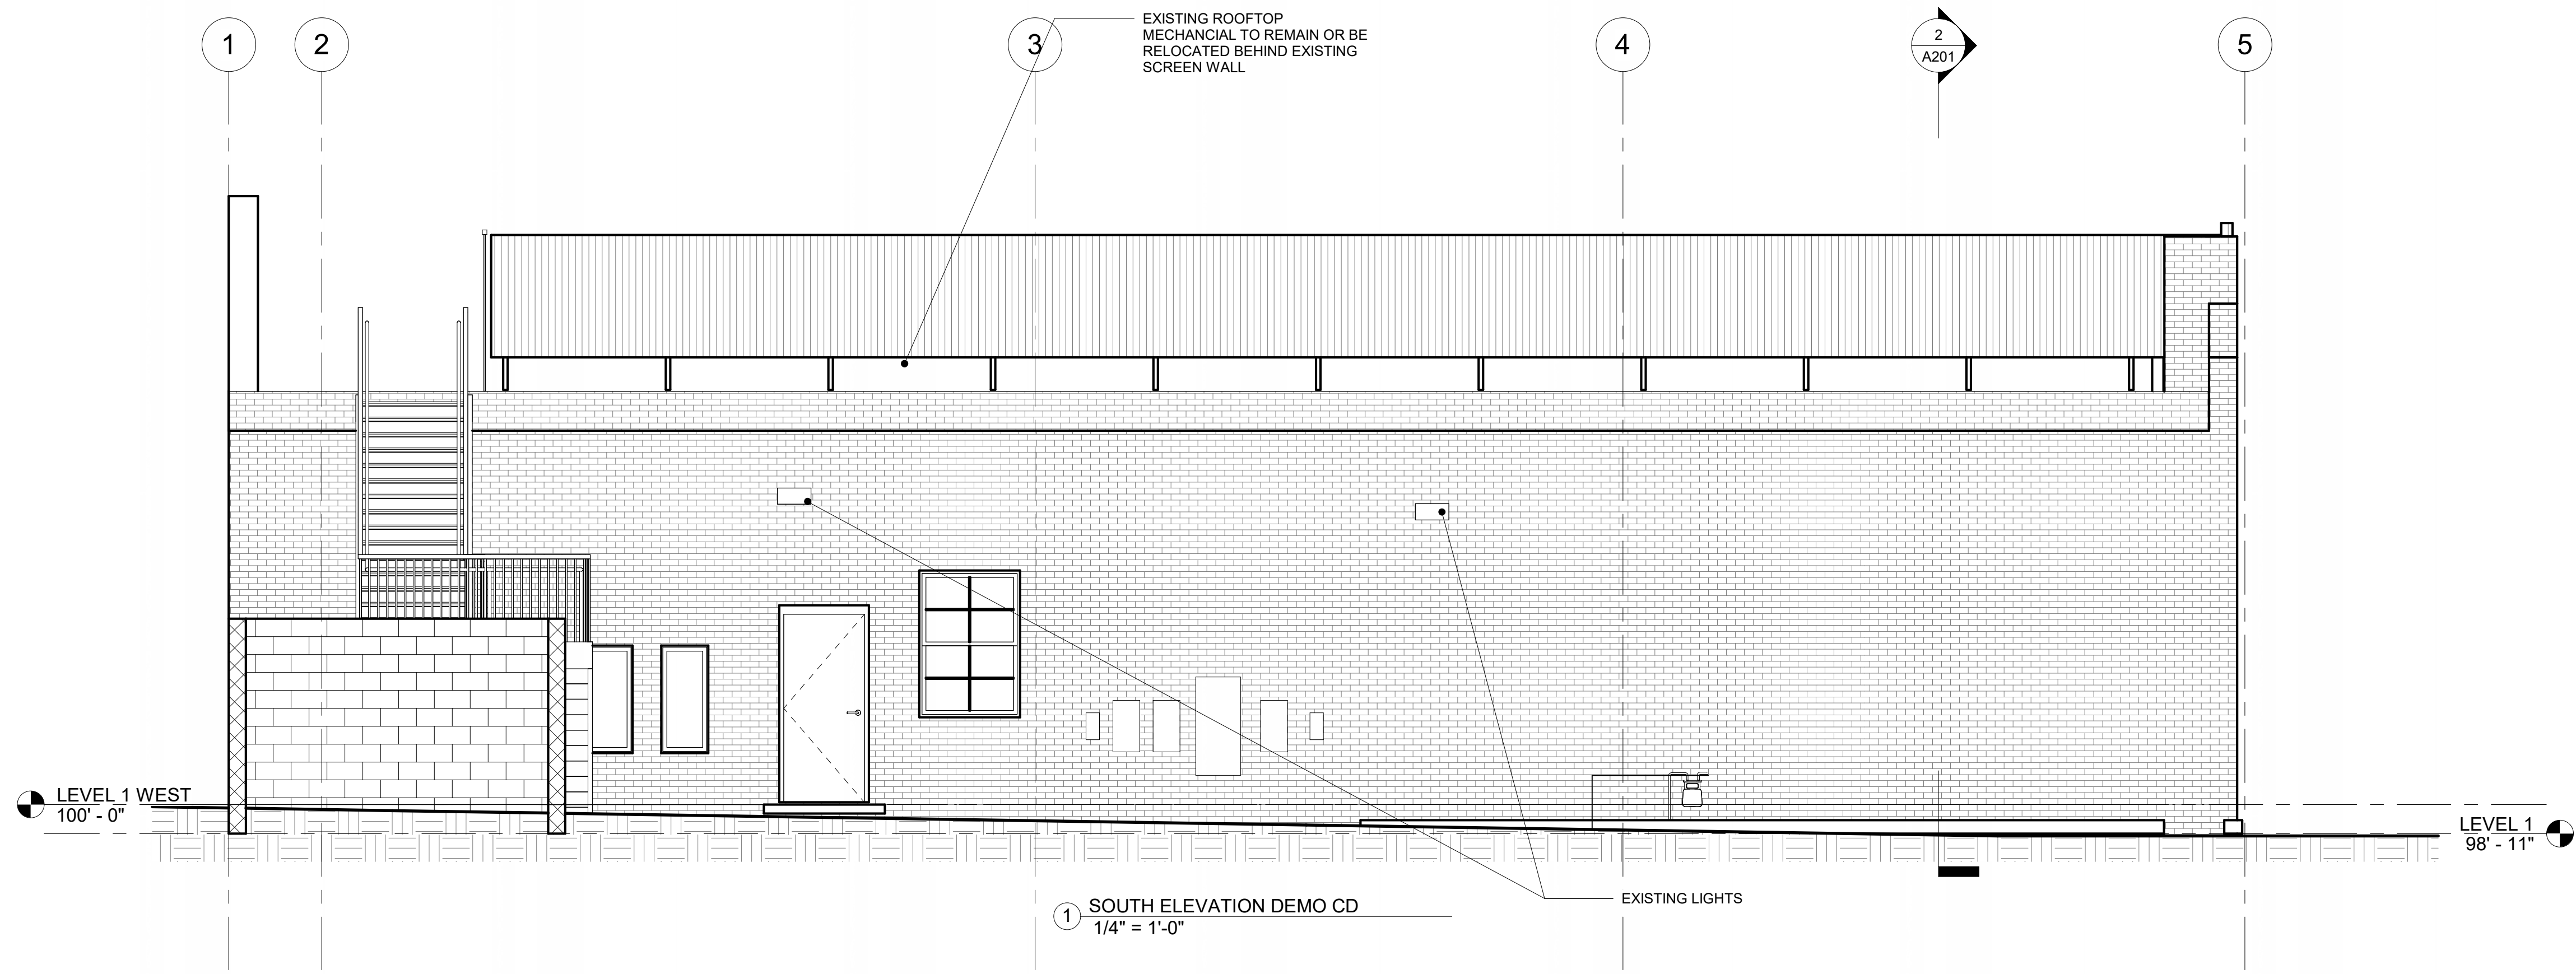

1 SOUTH ELEVATION DEMO CD
1/4" = 1'-0"

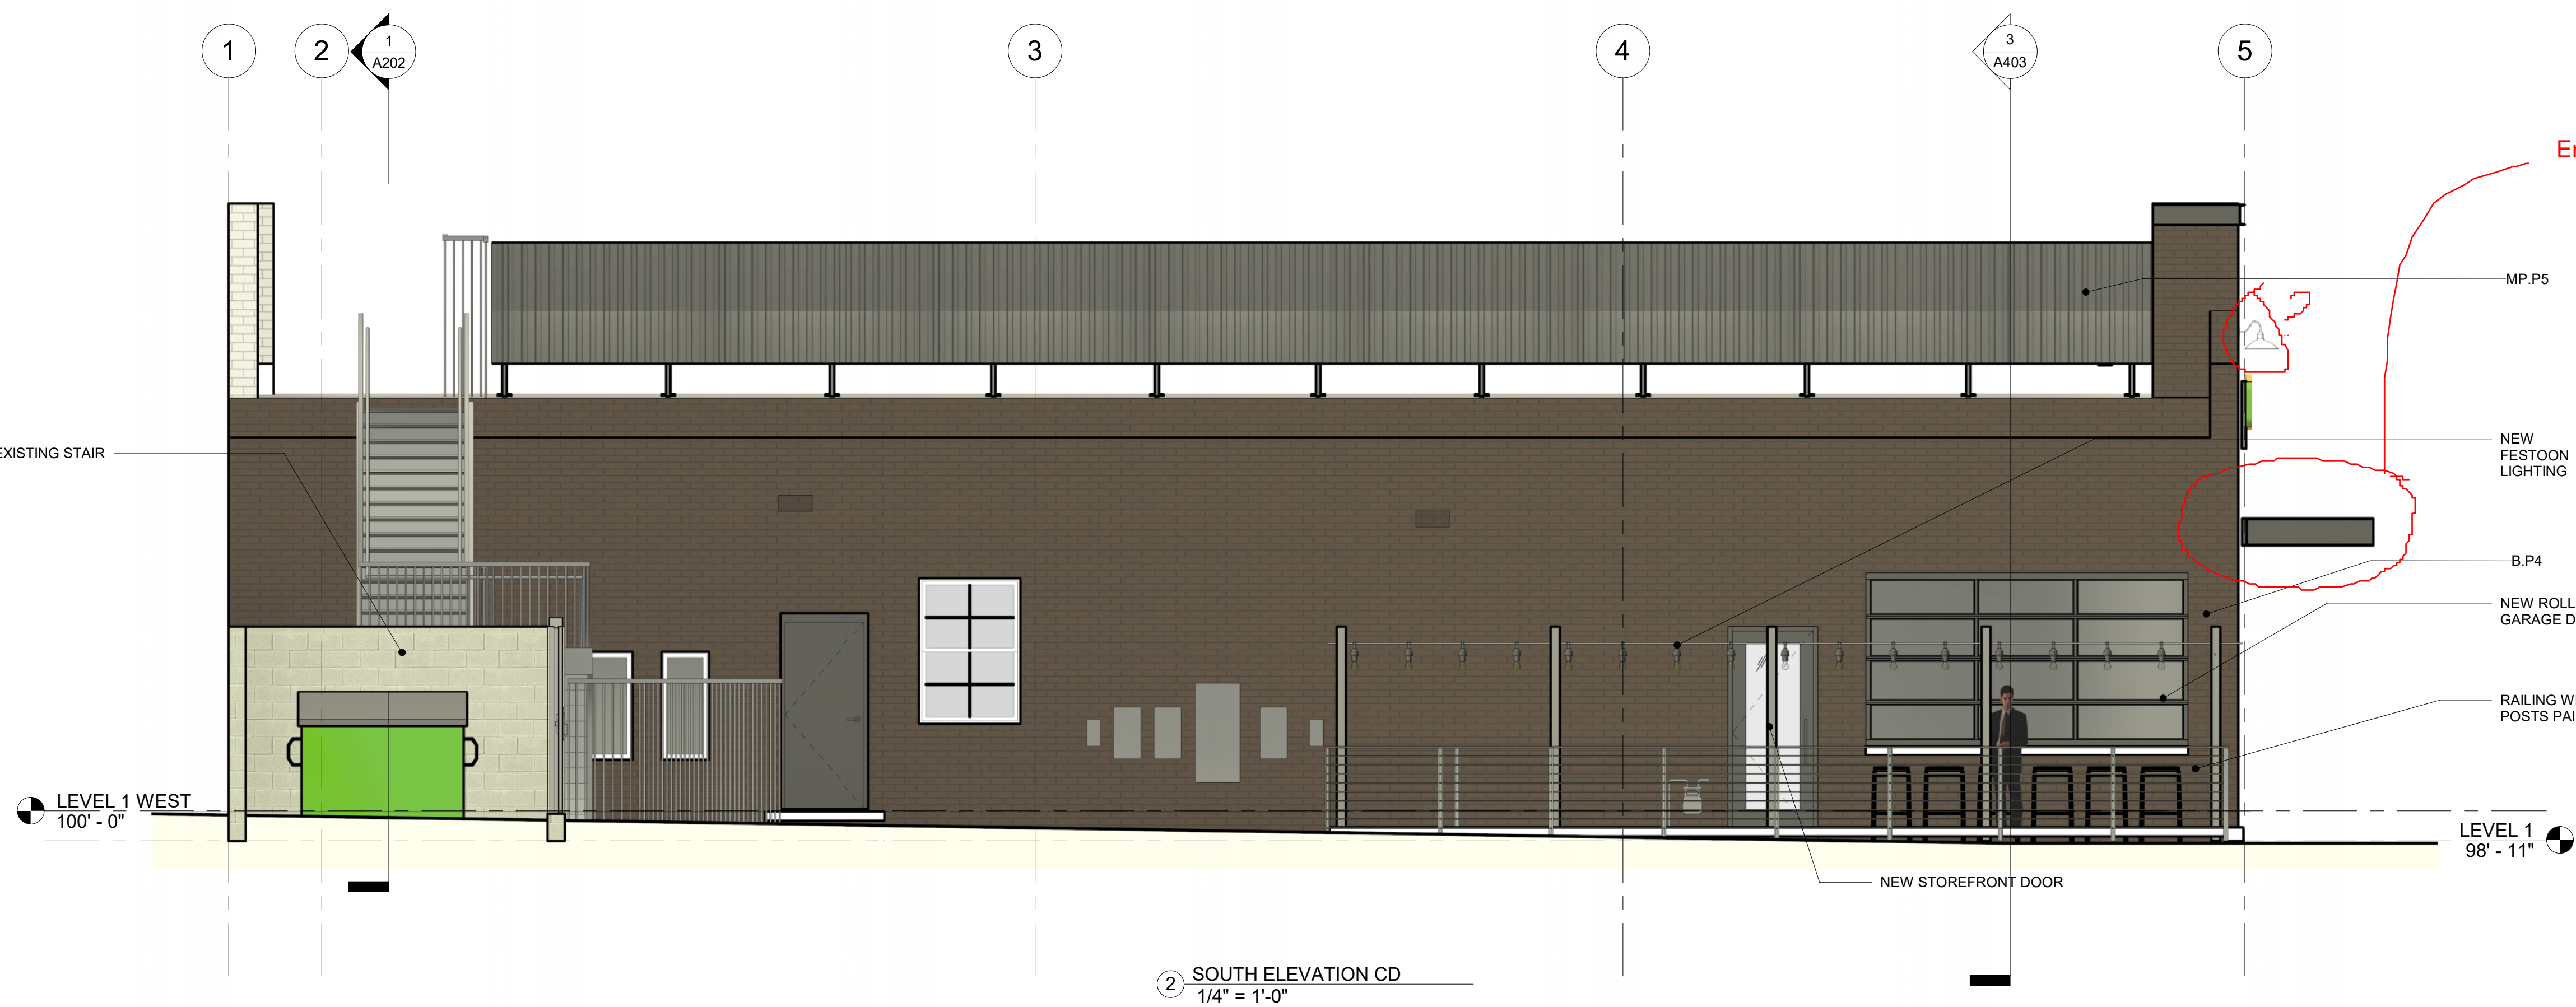

2 SOUTH ELEVATION CD
1/4" = 1'-0"

Encroachment; requires Revocable

- ELEVATION NOTES
- AL.1** BLACK ANODIZED ALUMINUM AT STOREFRONT AND SILL
 - AWN.1** CANVAS AWNING WITH STEEL SUPPORTS: COLOR WHEAT
 - B.1:** DIMENSIONAL WHITE BRICK WITH WHITE MORTAR
 - B.EX:** EXT BRICK CORNICE, SOLDIER COURSE AND BELLY BAND
 - B.P.3:** EXT BRICK PAINTED P3 (MED GRAY)
 - B.P.4:** EXT BRICK PAINTED P4 (BROWN)
 - GL.1** CLEAR INSULATED GLAZING WITH LOW E COATING
 - MP.P5:** METAL PANEL PAINTED P5 (CHARCOAL)
 - S.P.1:** EXISTING OR PATCHED STUCCO PAINTED P1 (GREY)
 - S.P.1:** EXISTING OR PATCHED STUCCO PAINTED P1 (GREY)
 - S.P.3:** STUCCO INSET SIGN BAND PAINTED P3 (MEDIUM GREY)
 - S.P.5:** EXISTING STUCCO PAINTED P5 (DARK GREY)



KOCHICOVOTSOS ARCHITECTS, PC

WWW.KC-ARCH.COM
DENVER COLORADO
303-780-7850

1346 PEARL STREET

ELEVATED HUTS
1346 PEARL ST
BOULDER CO 80302

ISSUED FOR PRICING
NOT FOR PERMIT

CHECKED BY MK
DRAWN BY MK
1-3-23

No.	Description	Date

BUILDING ELEVATIONS

A303

1/11/2023 11:30:37 AM