



No.	Description	Date

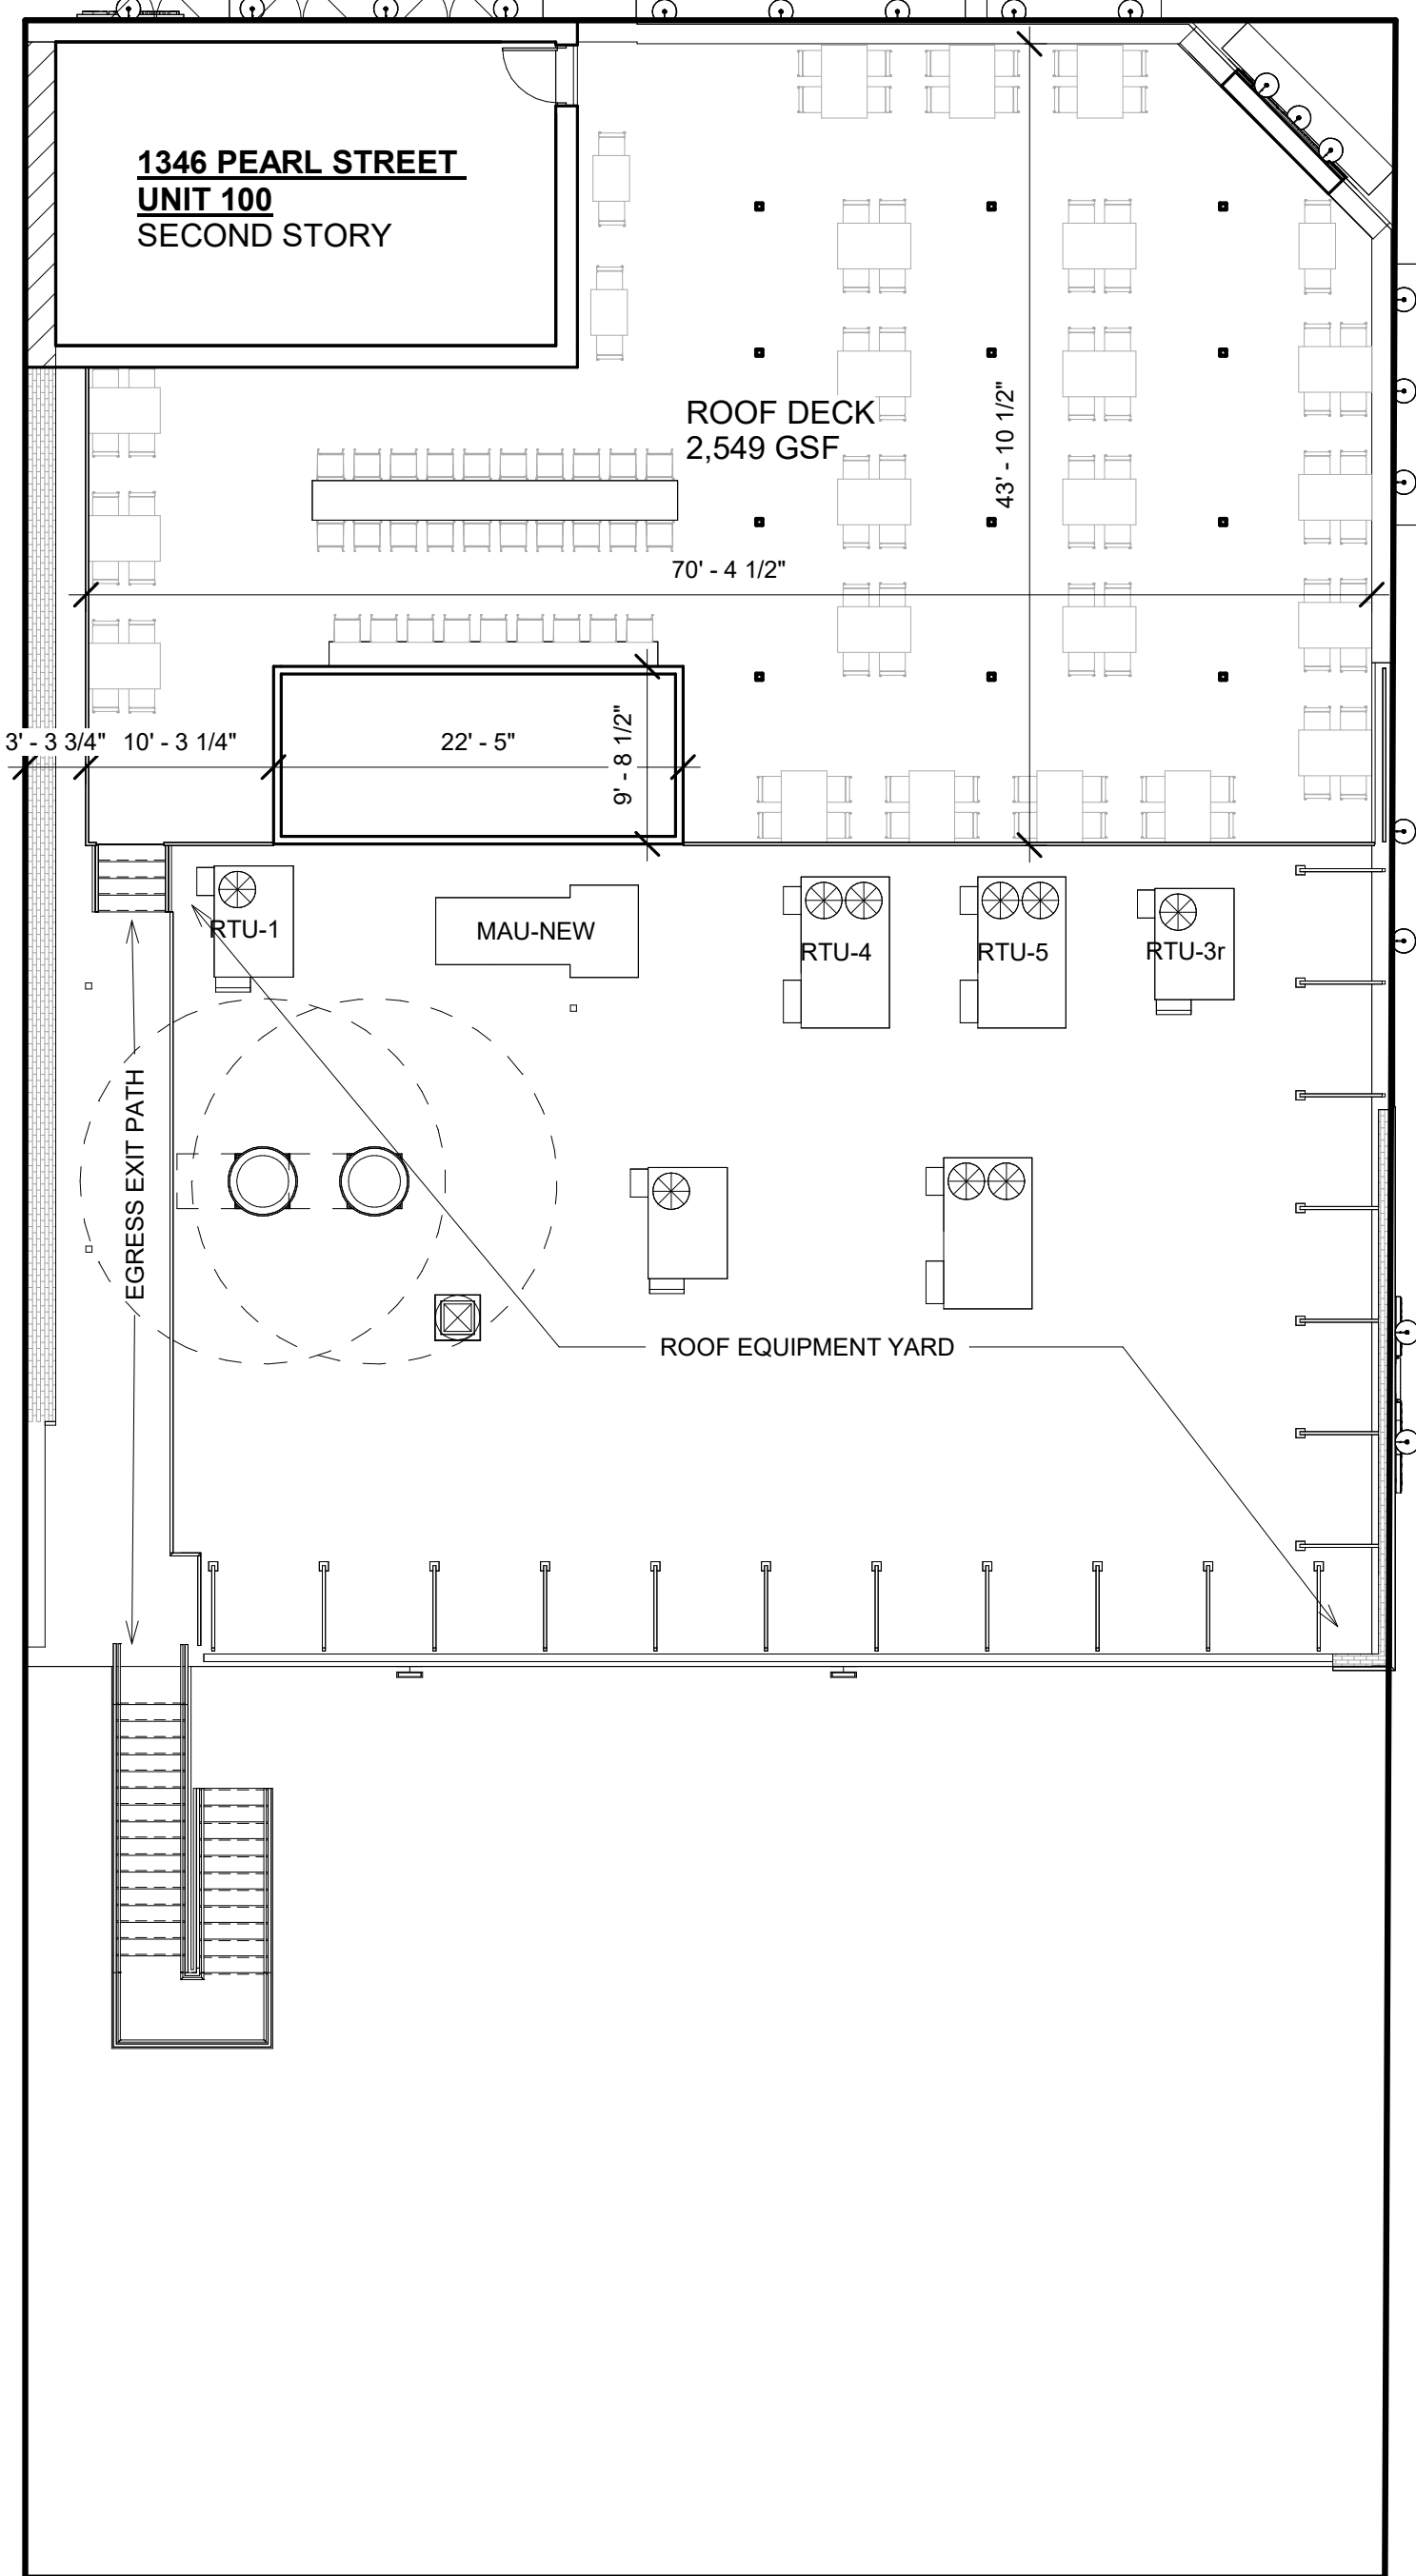

2 SITE ROOF DEV PLAN USE REVIEW
1" = 10'-0"

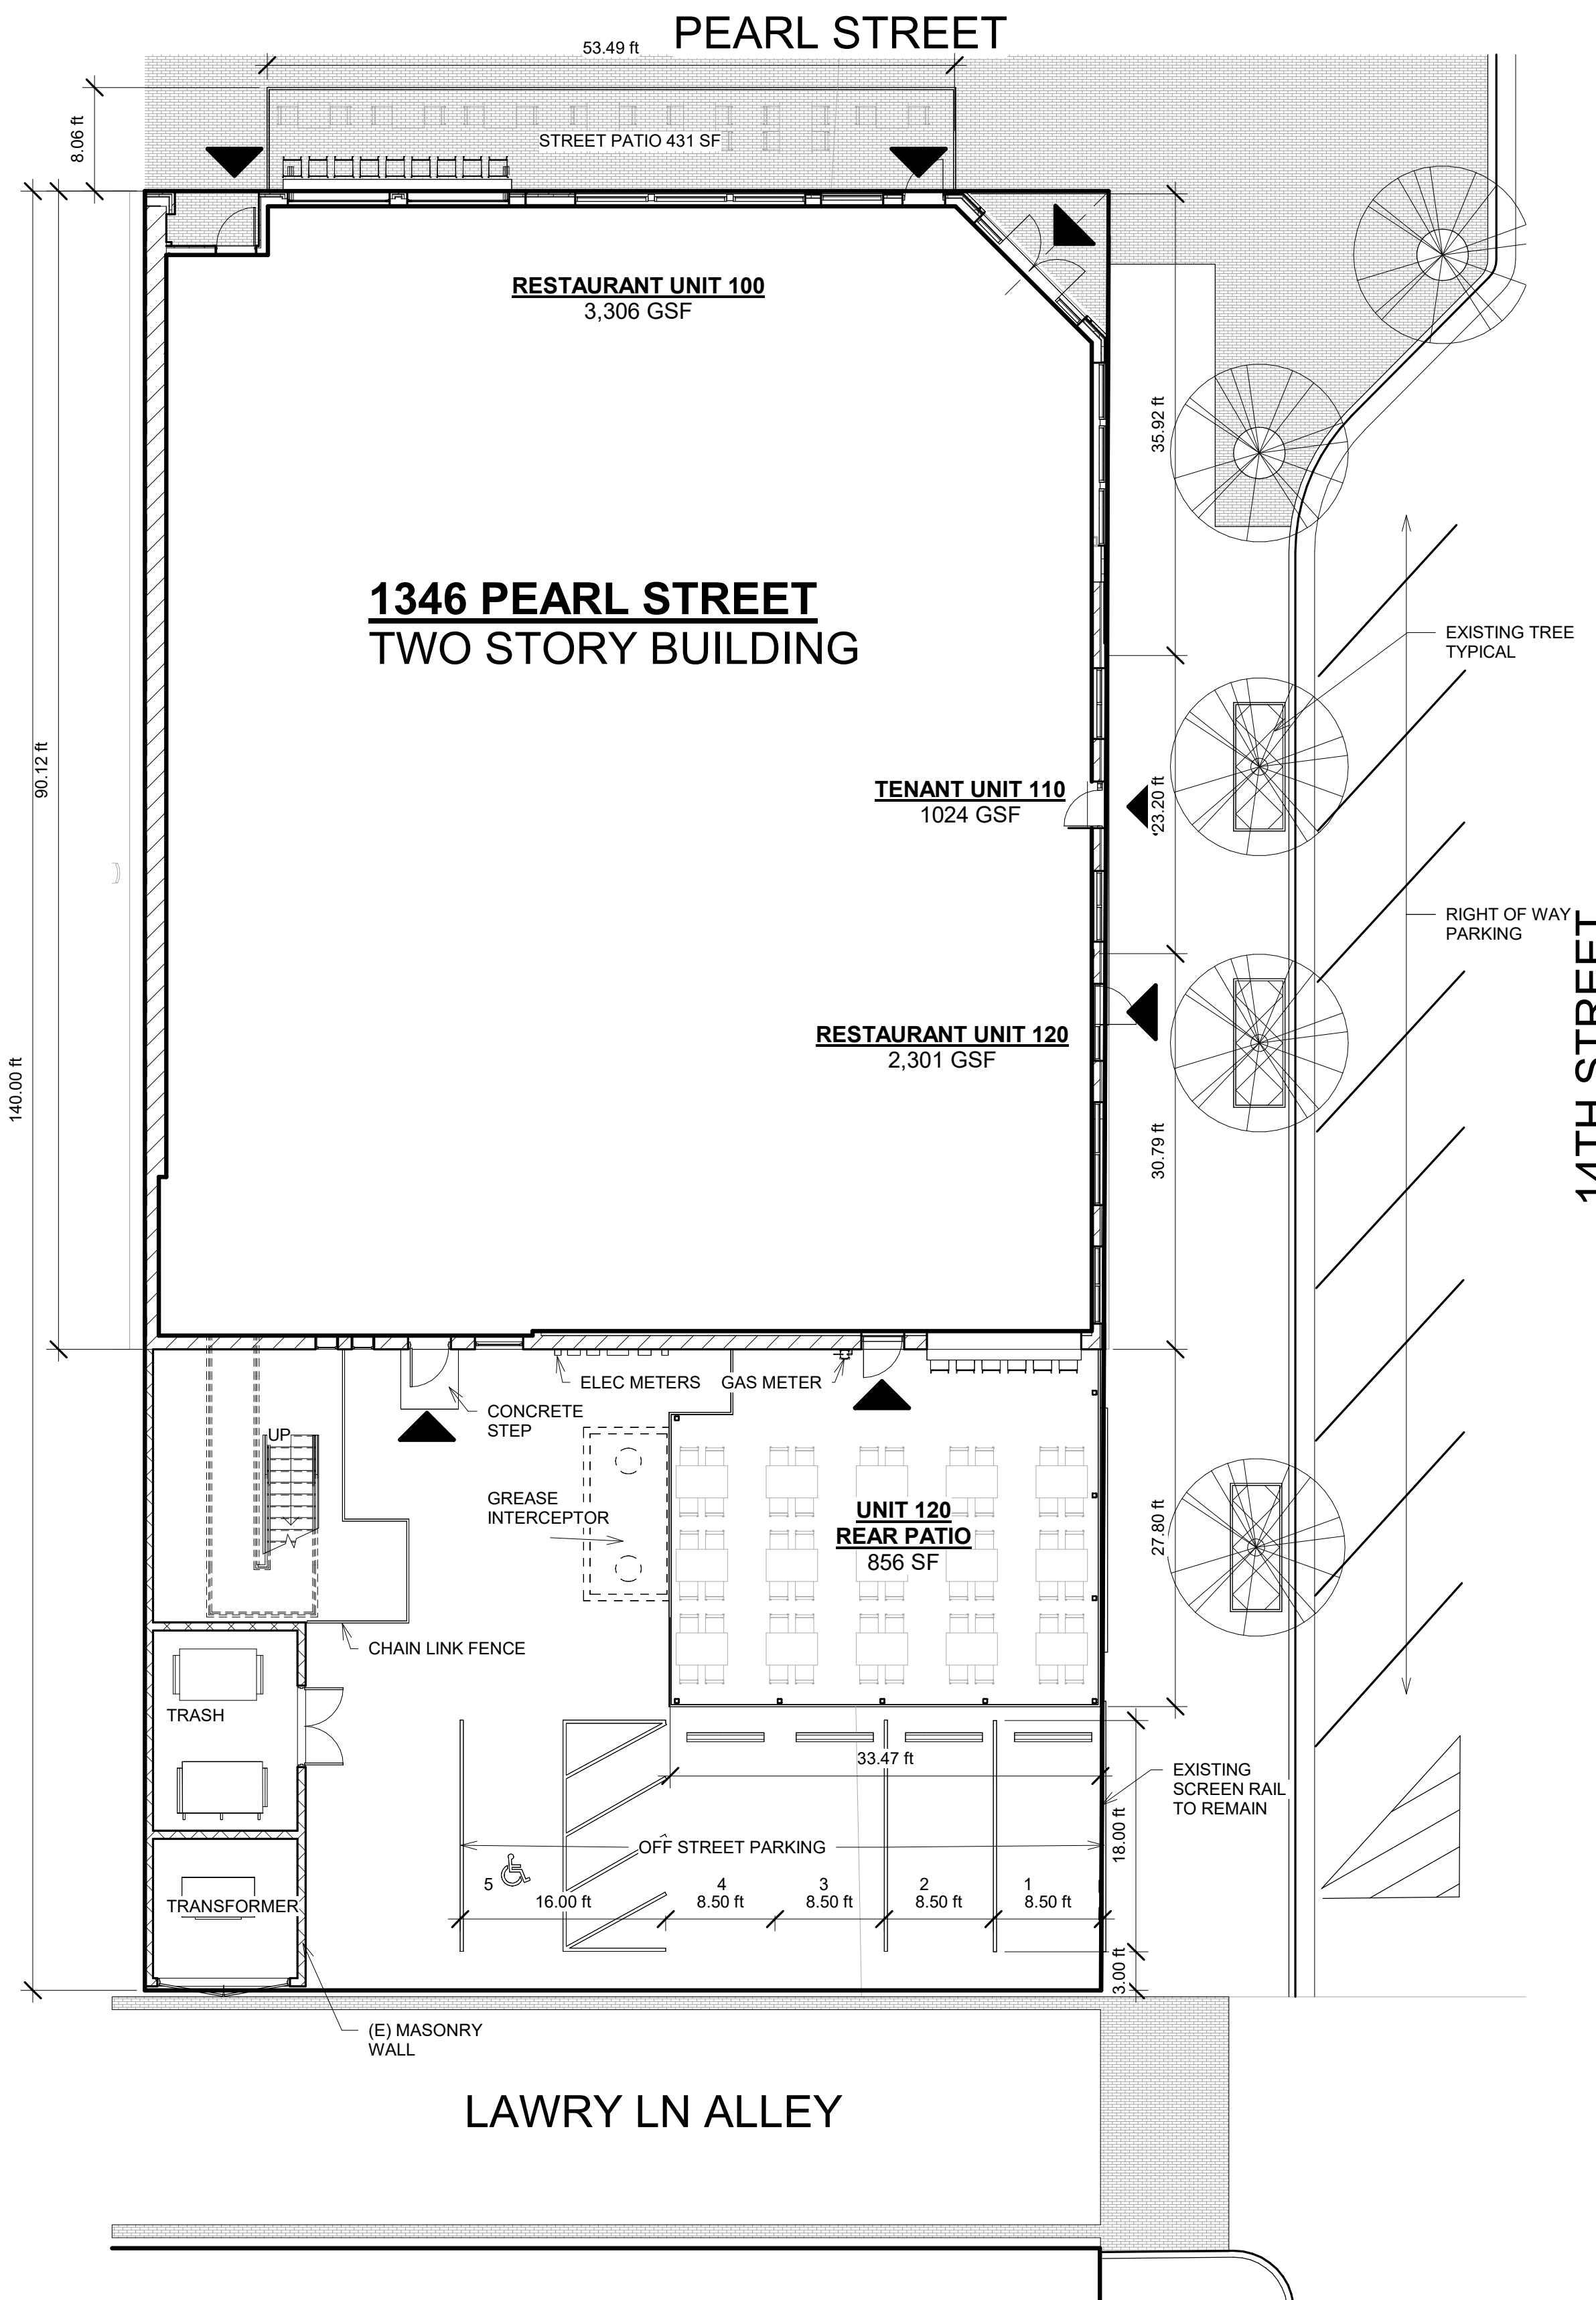

1 SITE DEVELOPMENT PLAN USE REVIEW
1" = 10'-0"